
This drawing is indicative only and not for construction. This detail depicts Nuralite products and components for correct use as per the installation manual. All other elements are typical only - refer to the designer. Always refer to original colour details when printing.

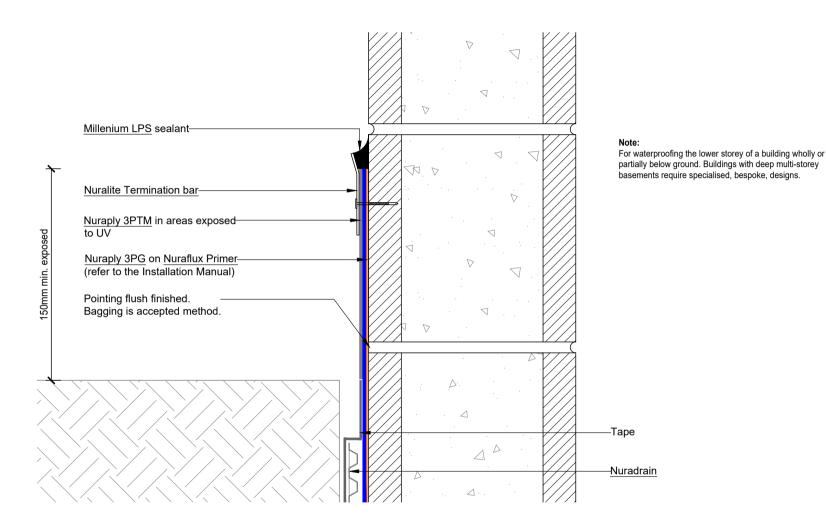



BCS-143416-CMNZ





All Nuralite products/systems to be installed by an authorized Nuralite applicator and in accordance with Nuralite published instruction. Product data sheets should be consulted at all times. This drawing is a guide and is not for construction. This detail drawing is to be used only as part of the Nuralite specification package. All drawings are subject to copyright. Unauthorized use is prohibited. © Nuralite Waterproofing Ltd

PRODUCT/SYSTEM:

NURAPLY 3PG & 3PTM TANKING

DETAIL:

TERMINATION USING TERMINATION BAR

SCALE: NTS DATE: SEP 2018

REVISION: 1

DWG no: TCP-.F3